

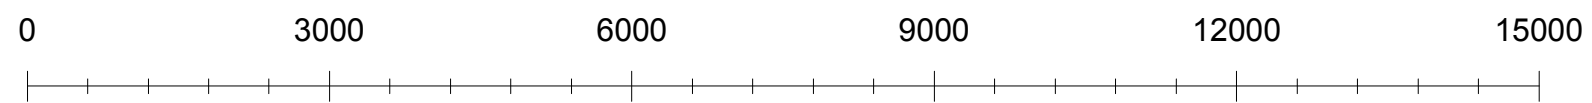
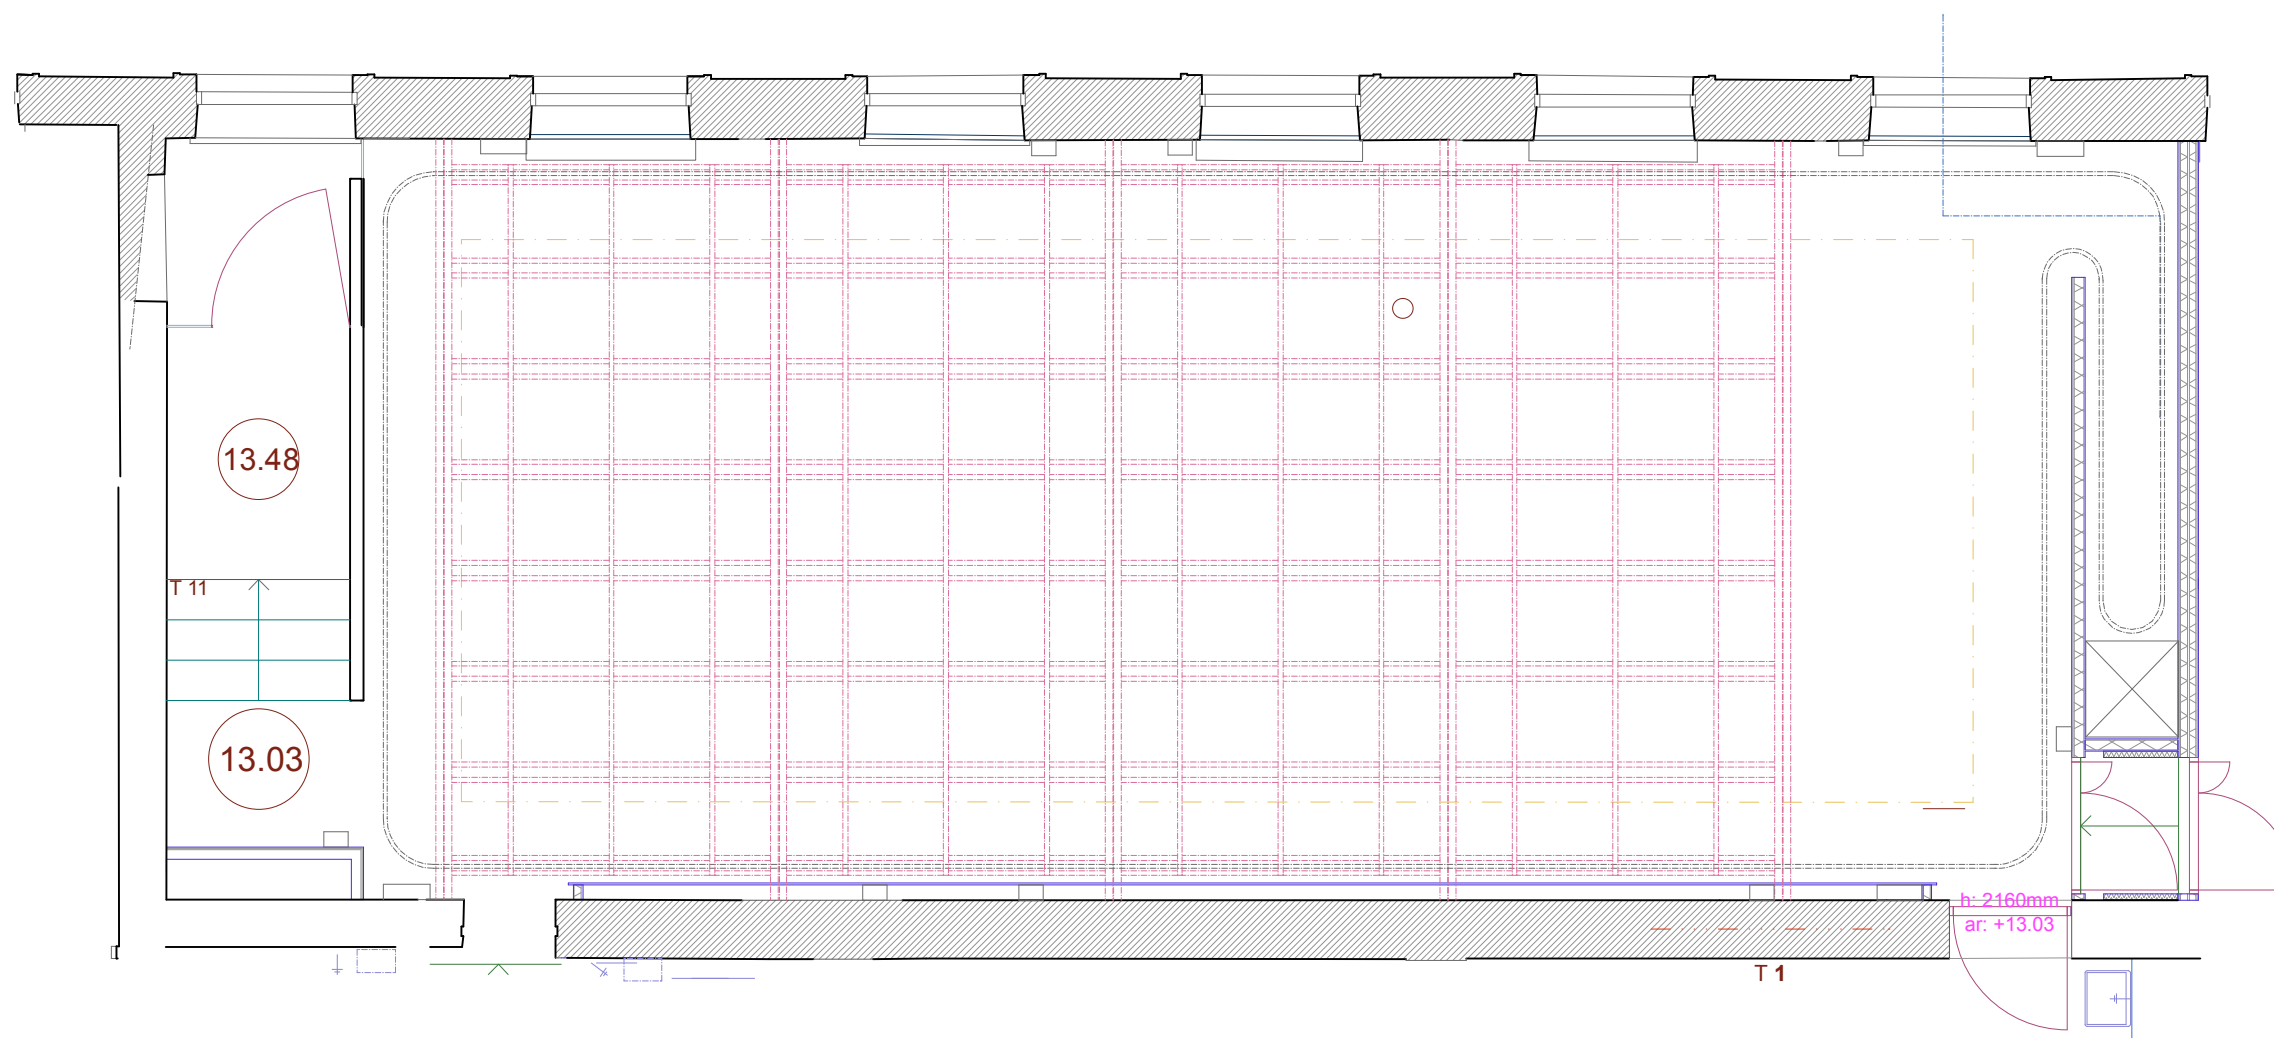


Nicken floor w grid

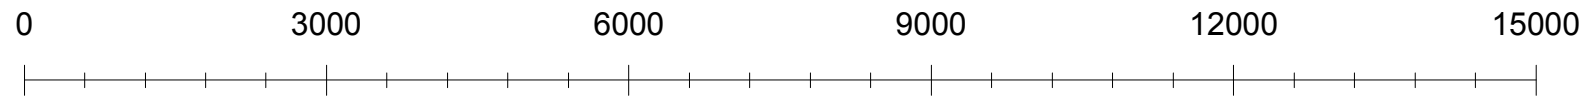


NICKEN STAGE 1:75

Nicken floor

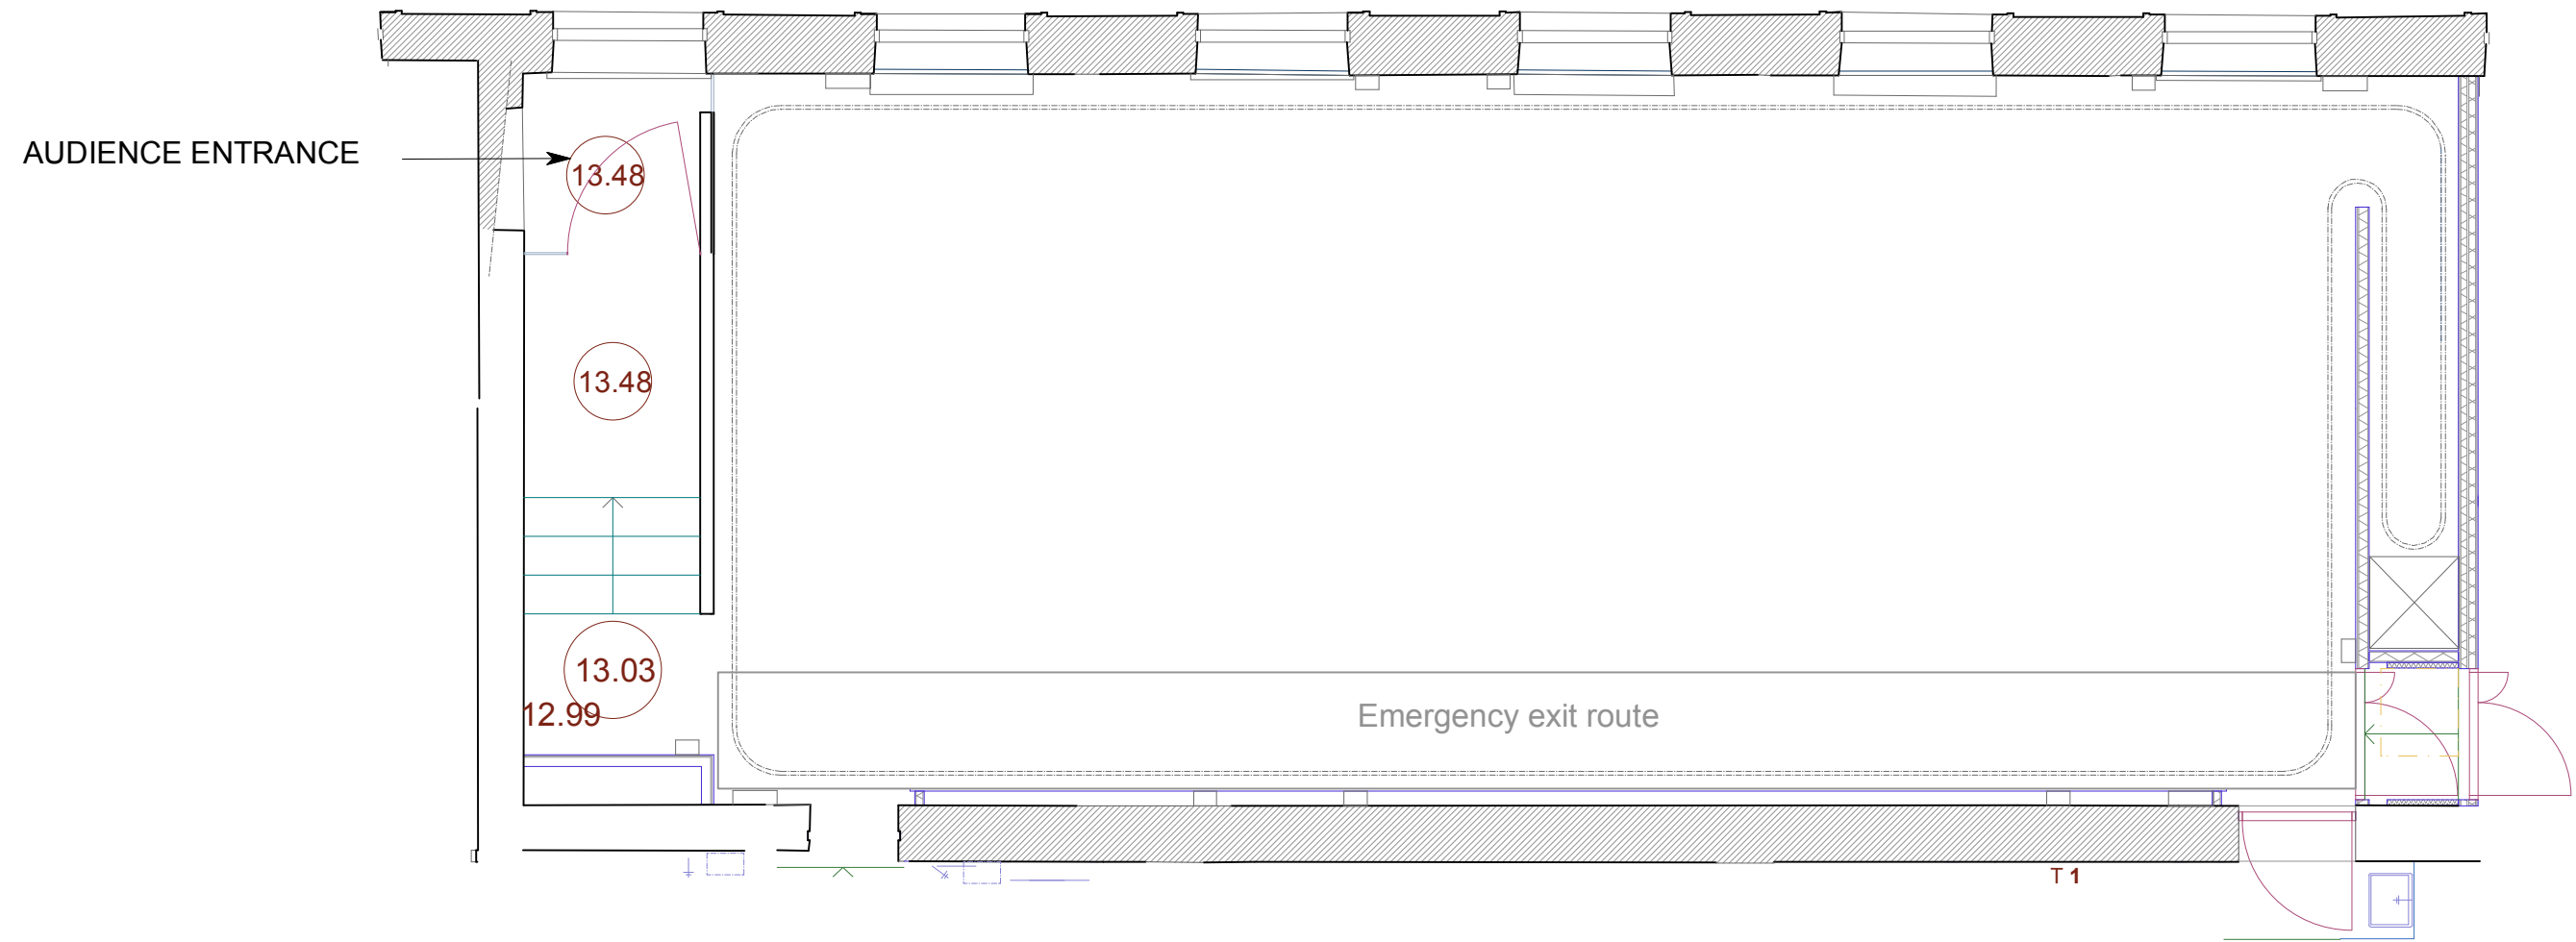


Nicken side

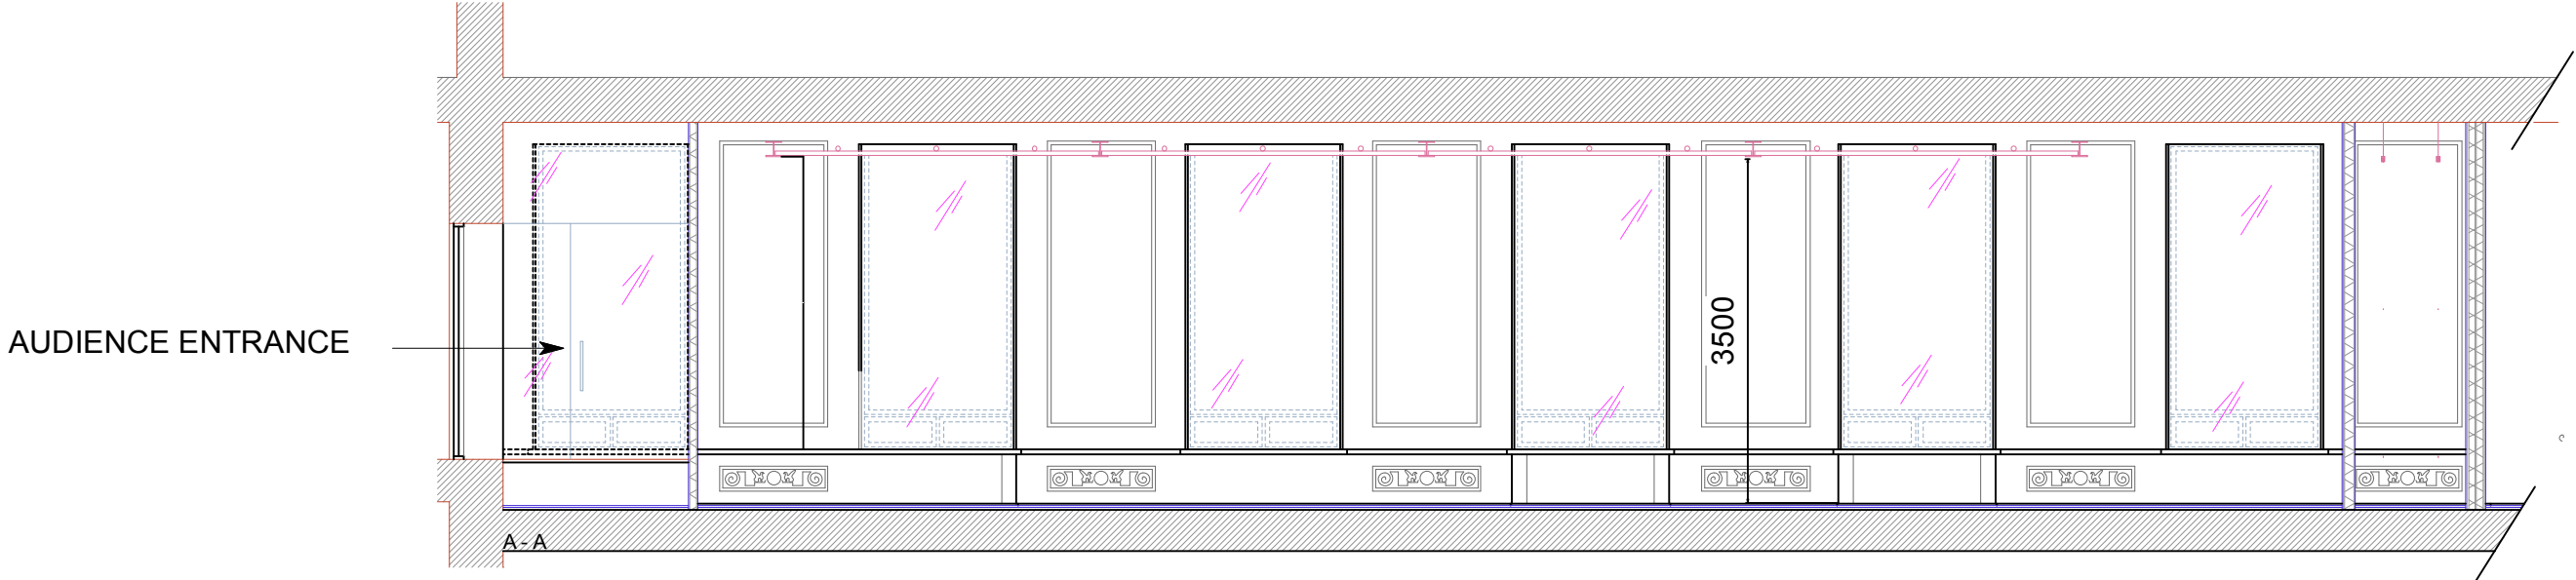

AUDIENCE ENTRANCE

A-A

3500

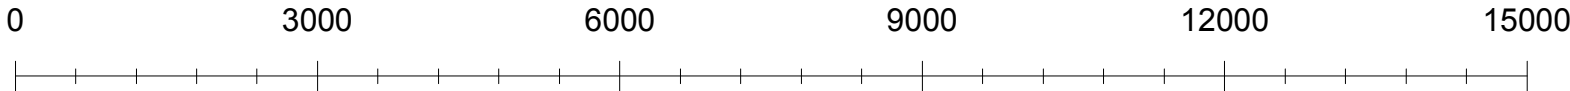

NICKEN STAGE 1:75